


SDNB-NEW BLOCK THIRD FLOOR PLAN

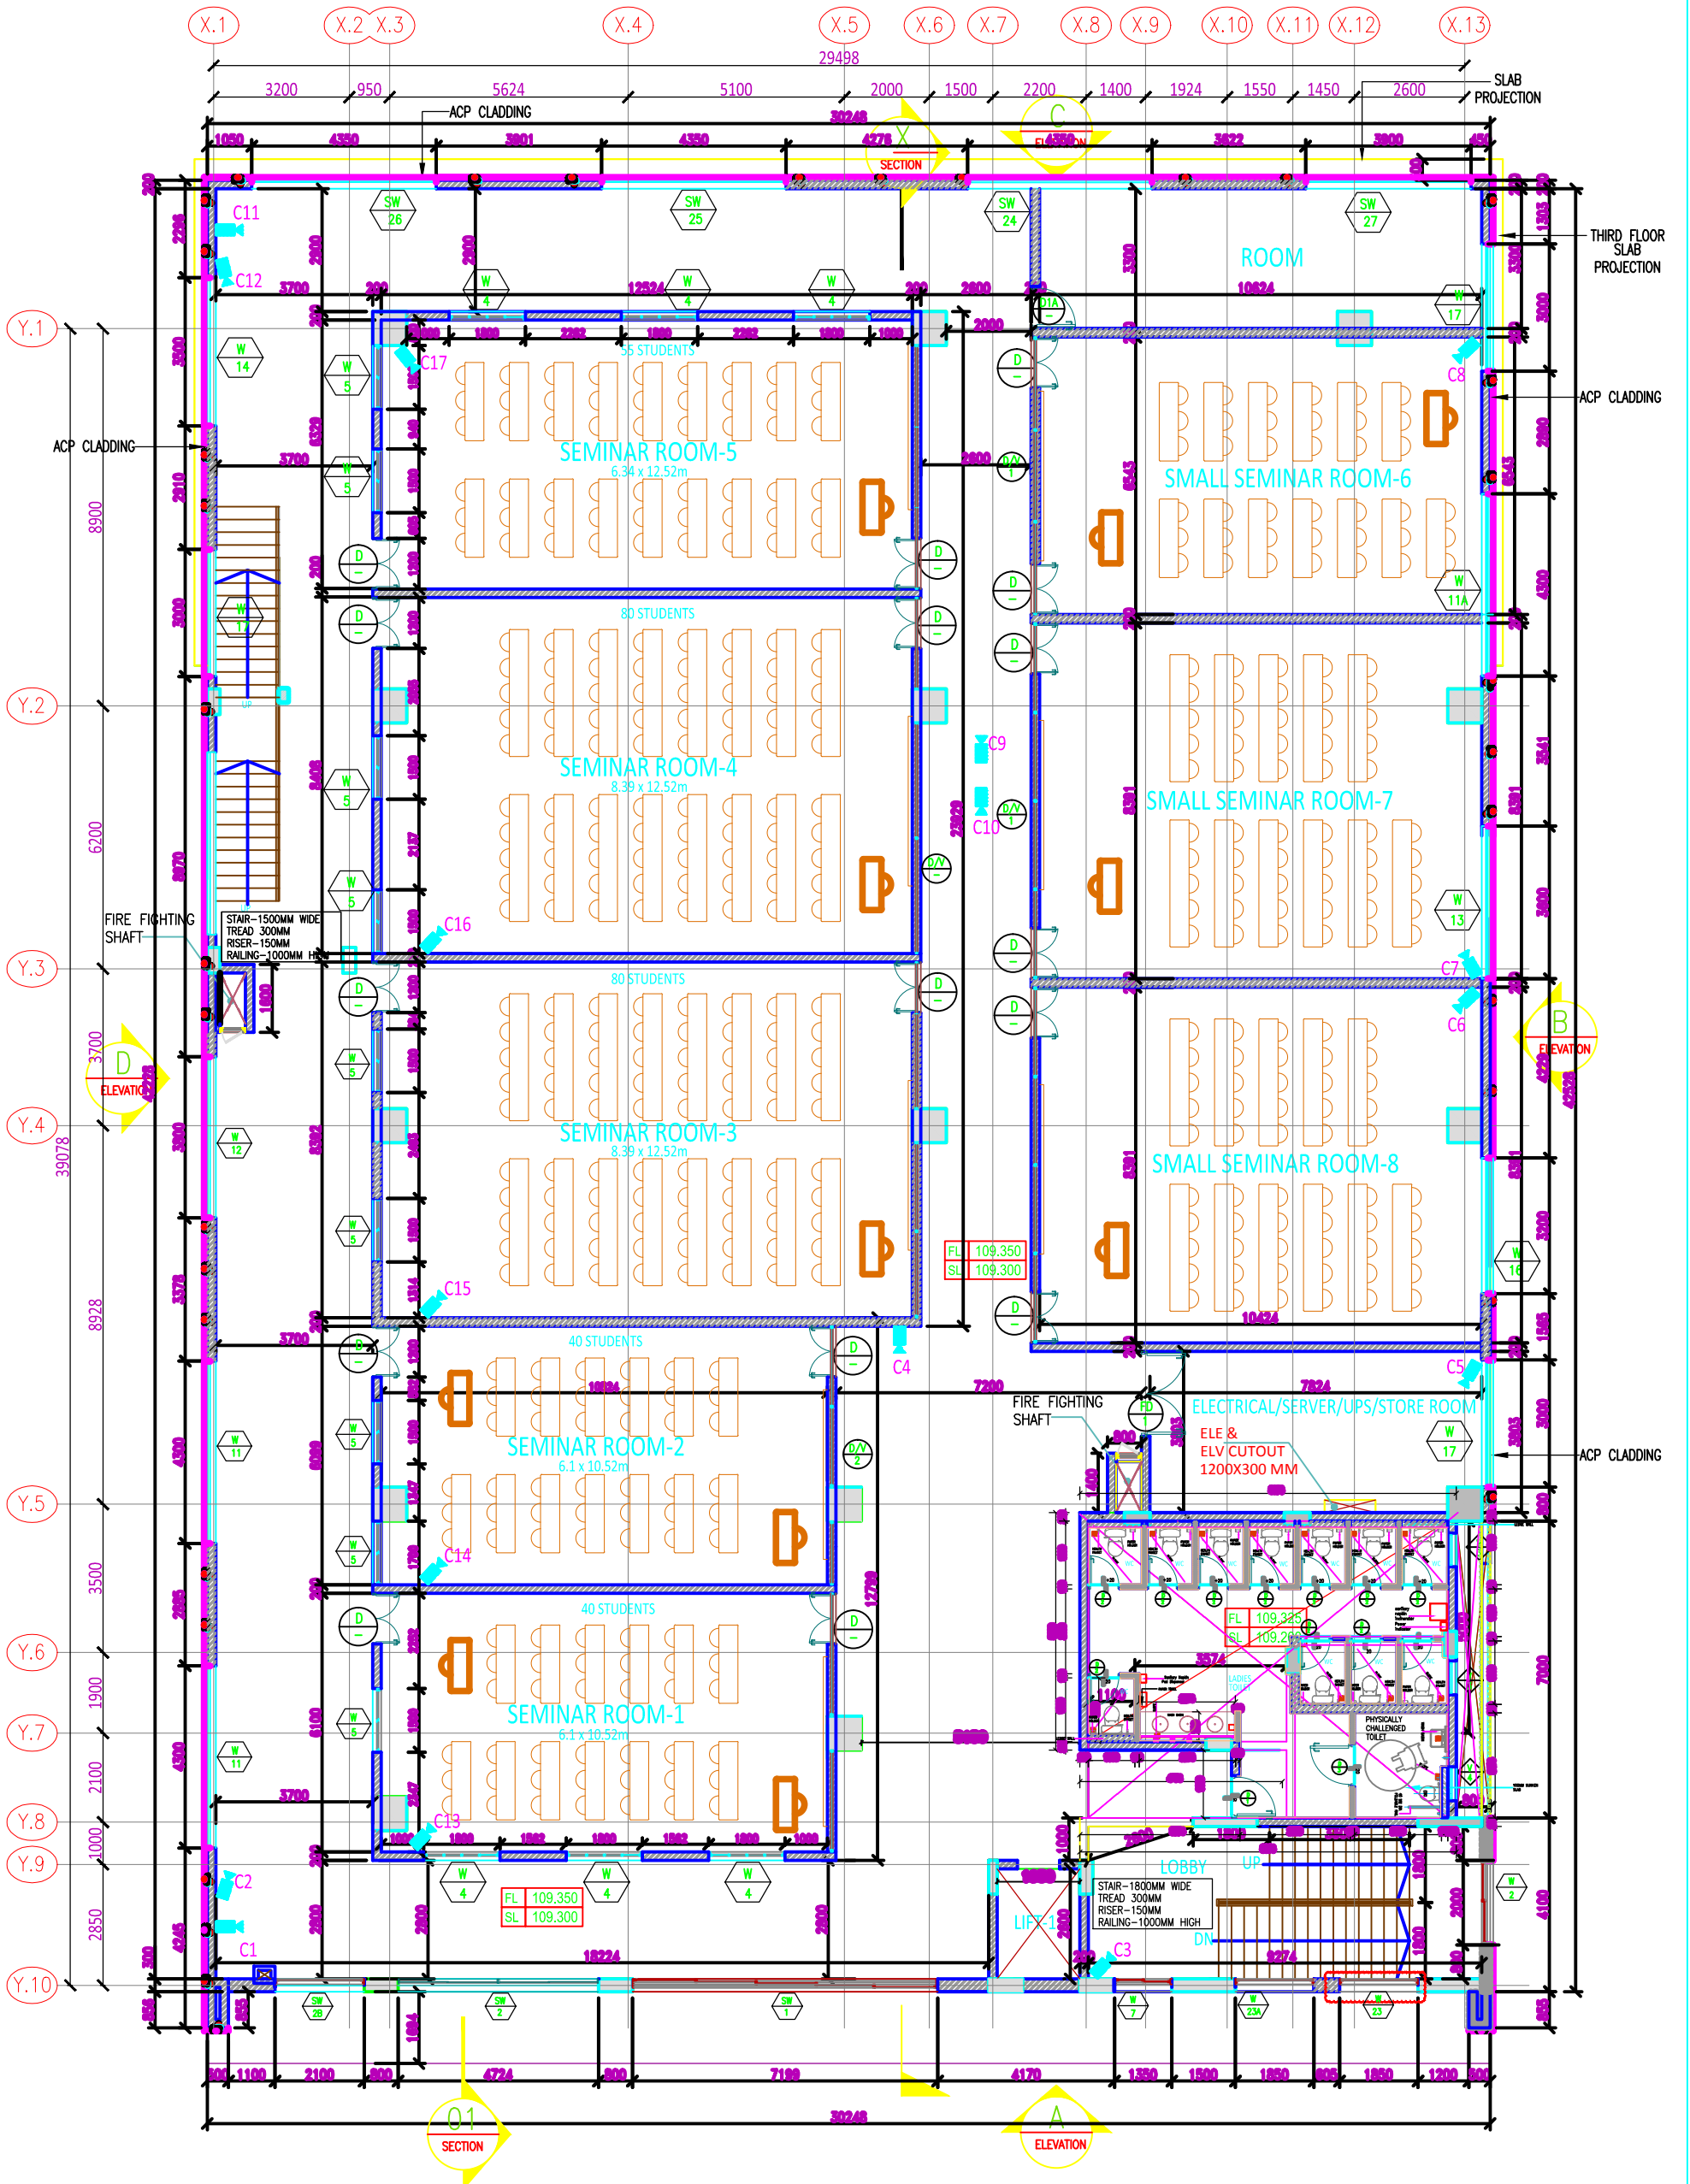

THIRD FLOOR PLAN

LEGEND :-	
■	CCTV CAMERA-17NOS